


SECTION: HRU-51/2" = 1' - 0"

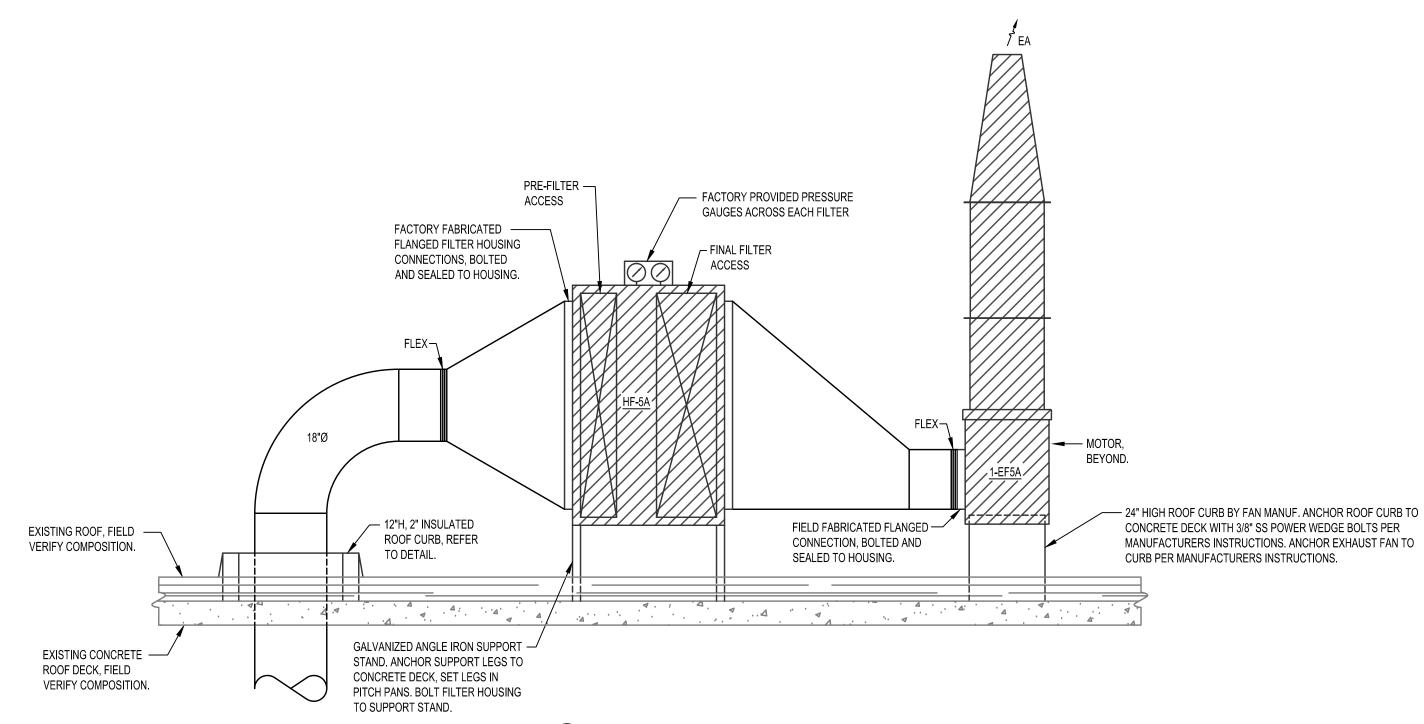

2 SECTION: 1-EF5A & HF-5A 1/2" = 1'-0"

The seal appearing on this document was authorized by Robert M. Dawes, 22679 on 8/19/2013. Alteration of a sealed document without proper notification to the responsible engineer is an offense under the Oklahoma Engineering Practice Act.

ASBESTOS NOTE:

IF THE EXECUTION OF THIS WORK REQUIRES THE DISTURBING OF ANY SUBSTANCE WHICH APPEARS TO BE ASBESTOS OR WHICH MAY CONTAIN ASBESTOS FIBER, NOTIFY THE OWNER BEFORE CONTINUING WORK AT THE SUSPECT LOCATION. ANY MATERIAL TESTING POSITIVE SHALL BE REMOVED BY THE OWNER BEFORE WORK CONTINUES.

NOTE: EXISTING CONDITIONS SHOWN WERE DERIVED FROM OWNER FURNISHED DRAWINGS AND FIELD OBSERVATIONS. SOME BUILDING FEATURES AND MEP SYSTEMS ARE NOT SHOWN FOR CLARITY. FIELD VERIFY BUILDING CONSTRUCTION. FIELD VERIFY THE LOCATION, SIZE AND QUANTITY OF ALL EQUIPMENT.

NOTE: REFER TO DETAILS AND SCHEMATICS FOR PIPING, VALVES, FITTINGS AND OTHER APPURTENANCES REQUIRED, BUT NOT SHOWN FOR CLARITY.

PROJECT TITLE

A 1 B	CLINIC	_ c	
KEY scale: n	PL 0 scale	<u>AN</u>	

VERIFY JT NOT	KEY PLAN scale: no scale	PROJECT NORTH	
RY S	8/19/2013 SCALE: AS SHOWN	ENT OF AFFAIRS	
ВҮ:	DRAWING NO. MH4 2	ARTMENT FRANS AF	

REVISIONS: DESCRIPTION: DATE:

Dept. of Veterans Affairs
Jack C. Montgomery
Medical Center
1011 Honor Height Drive
Muskogee, Oklahoma 74401

ENGINEER:

RMD CONSULTING, LLC
2815 VALLEY VIEW LANE, STE. 214
DALLAS, TX 75234
P: 972-488-8077 F: 972-488-8174
OK REG. ENGINEERING FIRM: 5183

CONSULTANTS:

ARCHITECT:
ARCHITECTURAL CONCEF
669 AIRPORT FREEWAY, S
HURST, TX 76053
P: 817-285-8885 F: 817-285-

	APPROV
EPTS, INC.	
, STE. 300	APPROV
35-8021	
00 0021	APPROV

APPROVED:

):	APPROVED:	APPROVED: Infection Control N
):	APPROVED:	APPROVED: Industrial Hygienist
):	APPROVED:	APPROVED: President A.F.G.E. 2

APPROVED: Safety Manager

APPROVED: Interior Designer

APPROVED: Associate Director	HVAC DETA	AILS
APPROVED: Chief of Staff	PROJECT NO. 623-11-107	contract VA256
APPROVED: Chief of Engineering Service	BUILDING NO. CLINICAL	AUTOCAD 1

APPROVED: Medical Center Director

DRAWING TITLE

	AILIO	AIR HA	NDLIN
ROJECT NO. 623-11-107	CONTRACT NO. VA256-12-C-0295	DESIGNED BY:	DRAWN BY: C. A. E
JILDING NO. CLINICAL	AUTOCAD FILE NAME:	LOCATION Jack C. Mor	ntgomery V
_			

REPLACE LABORATORY			8/19/20
AIR HA	scale: AS SHOW		
DESIGNED BY:	DRAWN BY:	CHECKED BY:	DRAWING NO.
	C. A. B.		MH4.
LOCATION	'*'' ' '		
Jack C. Montgomery VA Medical Center			DWG. 21 OF